


ELDER RESIDENCE

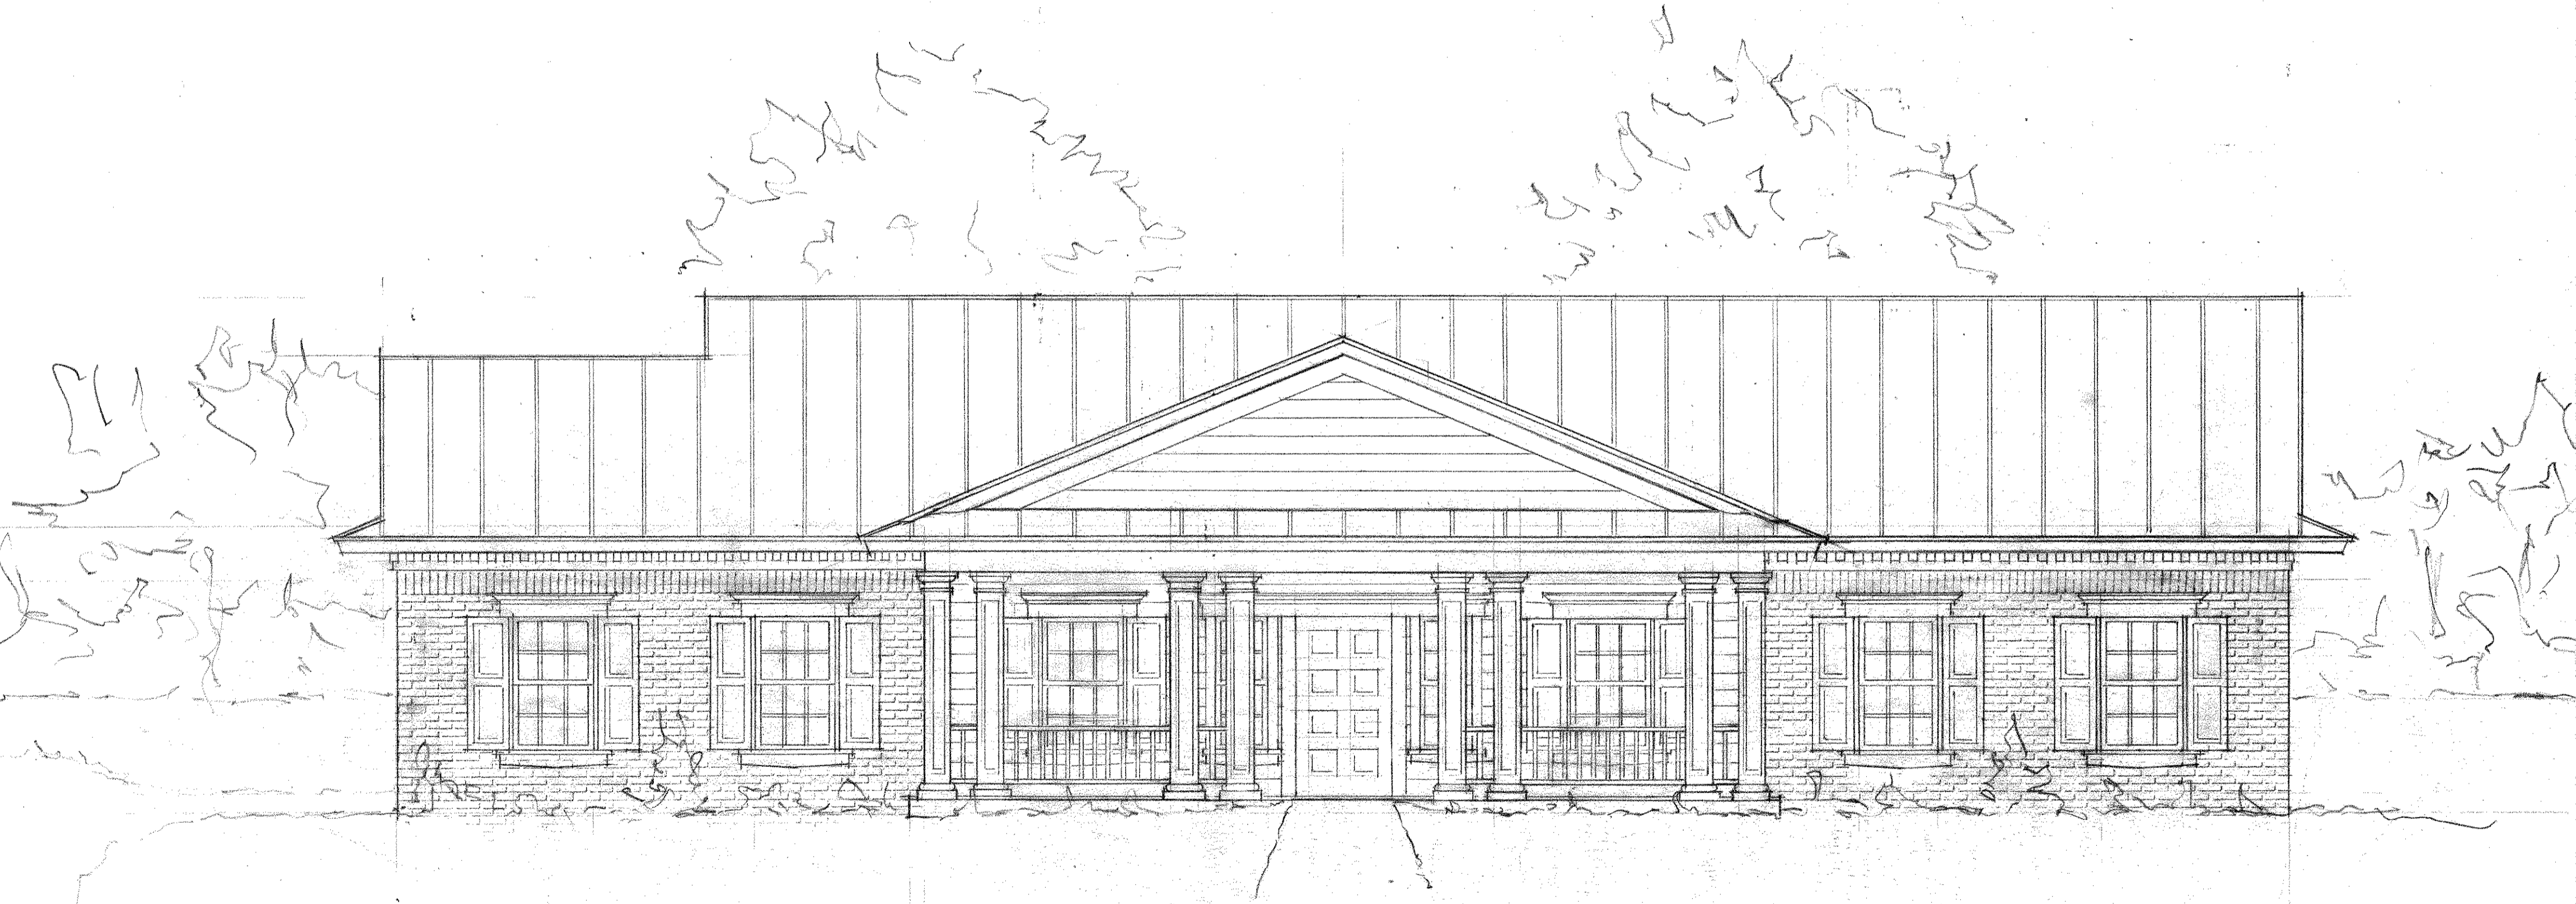

NORTH ELEVATION

SCALE: 1/4" = 1'-0"

7B-08-003