




3 Southeast Aerial

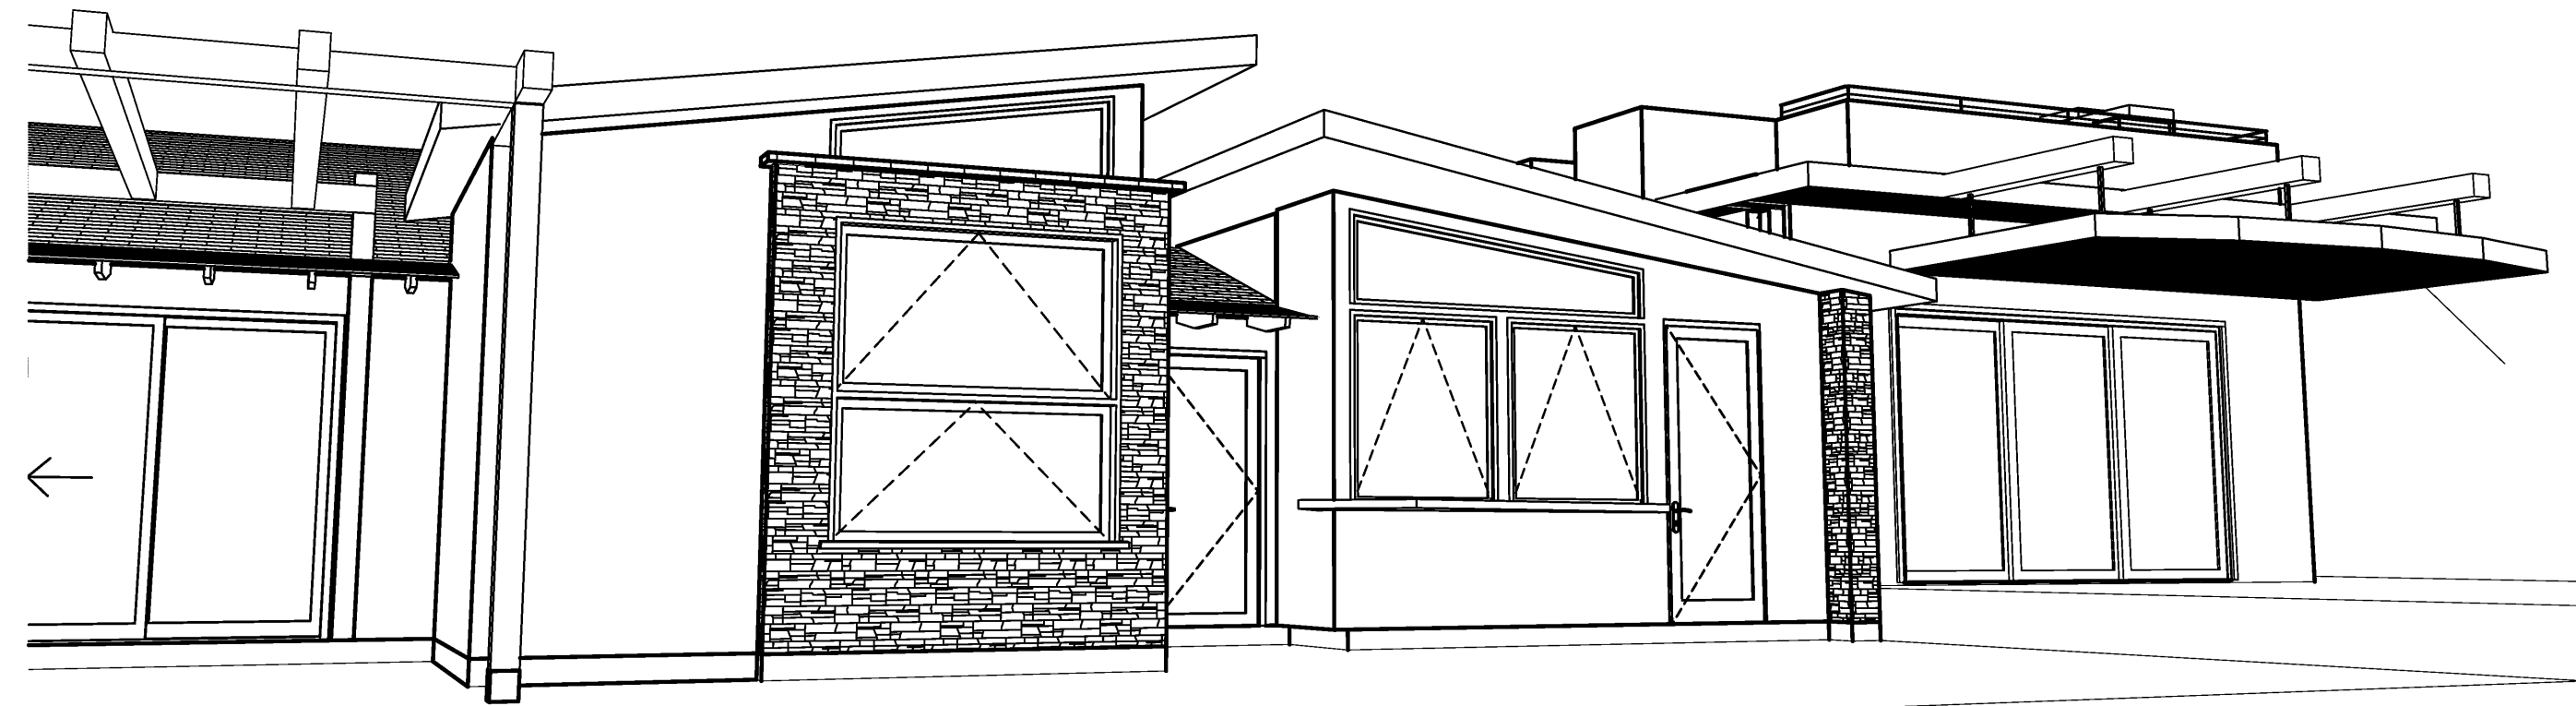


4 Southwest Perspective

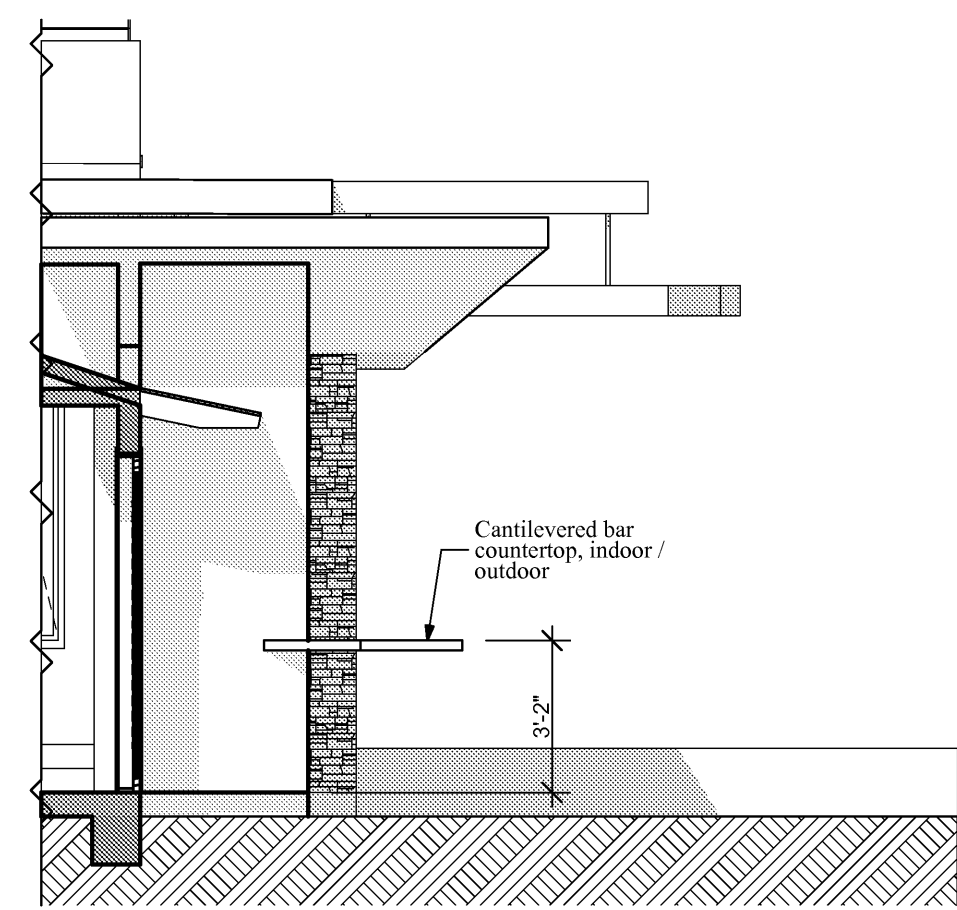


6 Part. West Elev. @ Bar
SCALE: 1/4" = 1'-0"

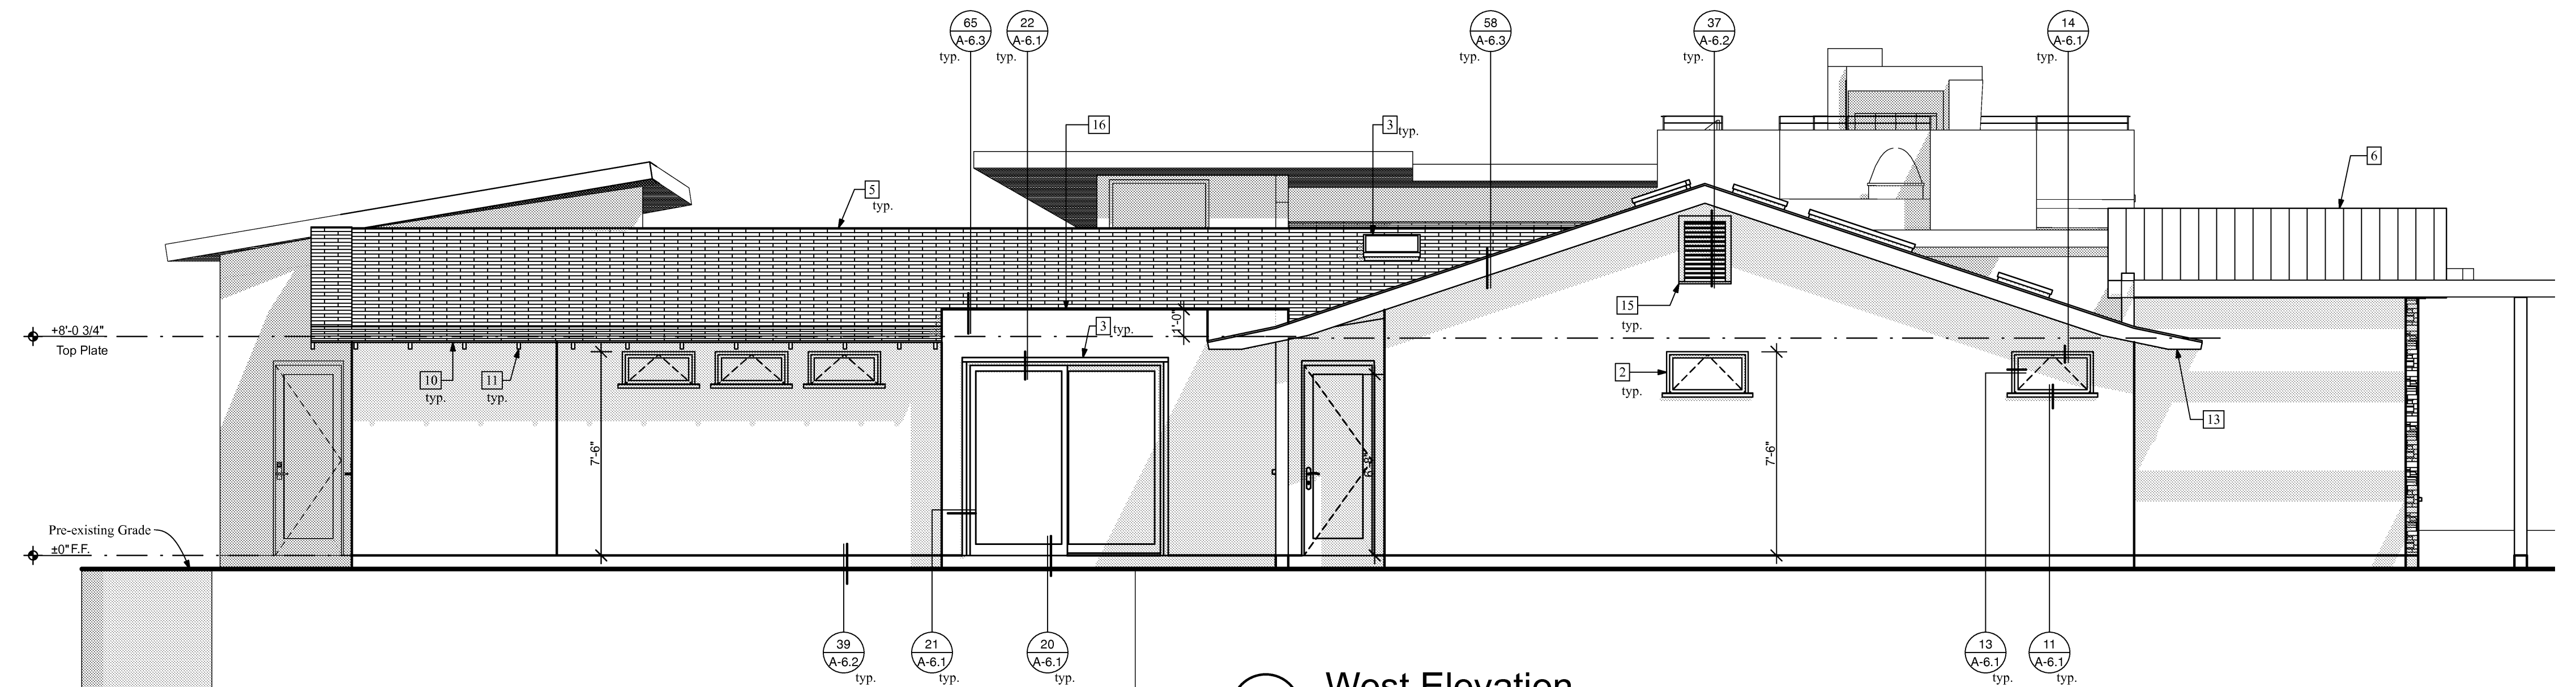

2 West Elevation
SCALE: 1/4" = 1'-0"

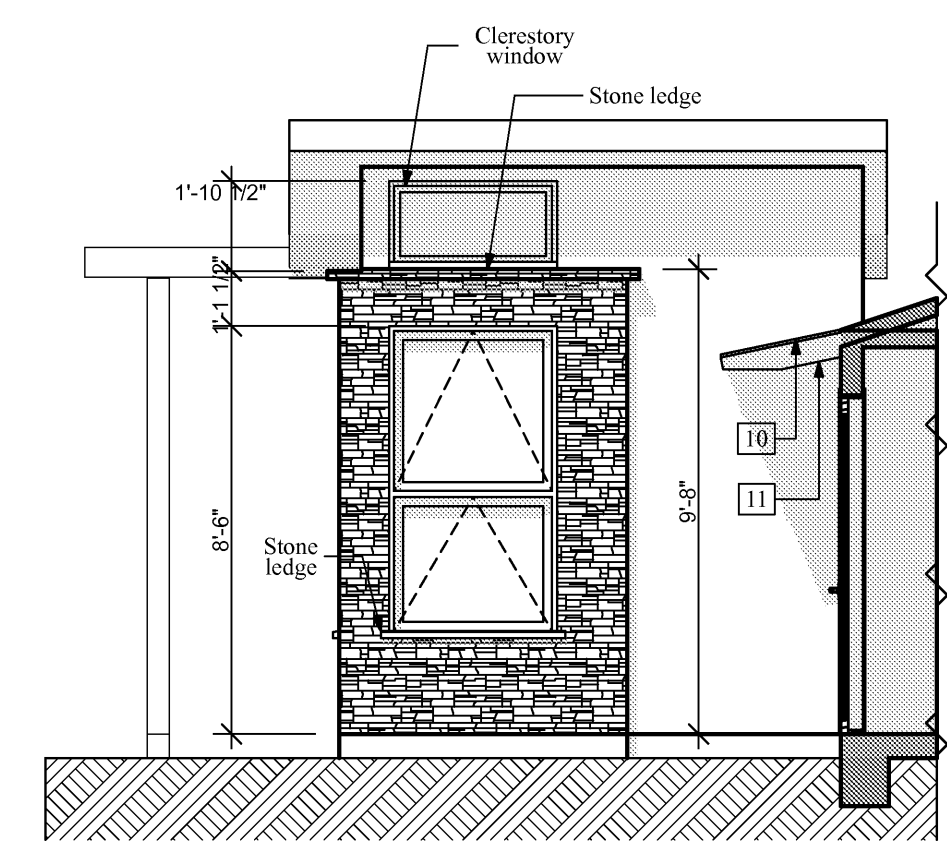

5 Part. East Elev. @ M. Ba.
SCALE: 1/4" = 1'-0"

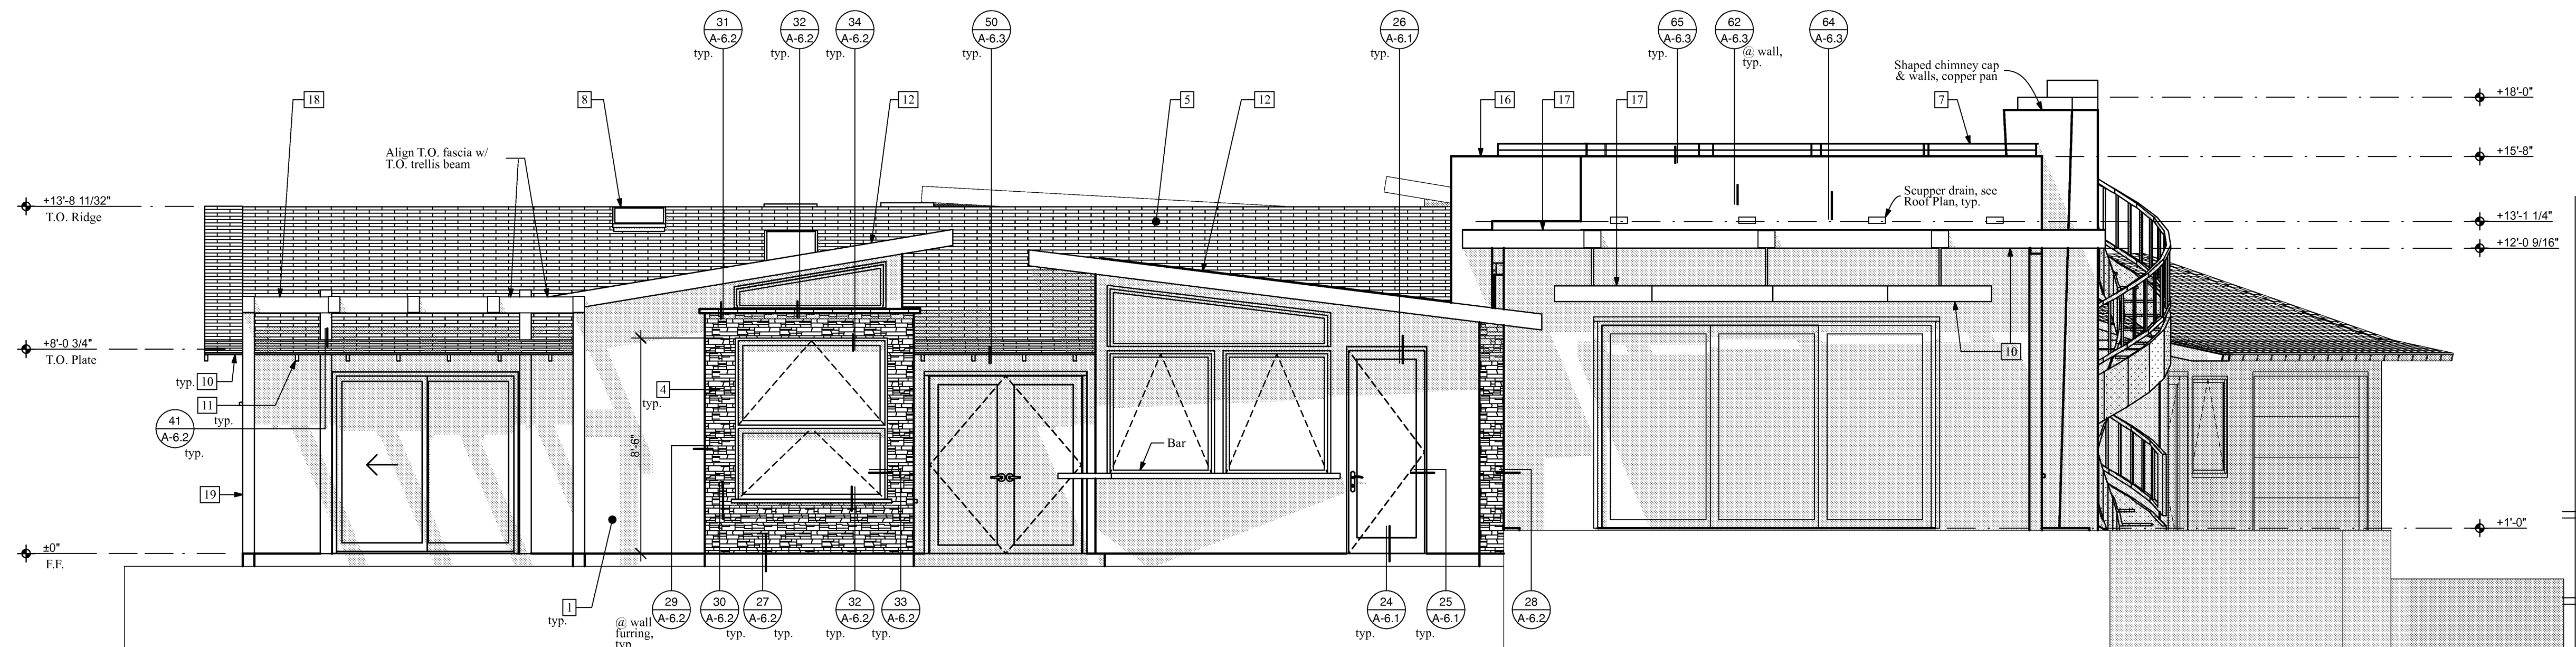

1 South Elevation
SCALE: 1/4" = 1'-0"